
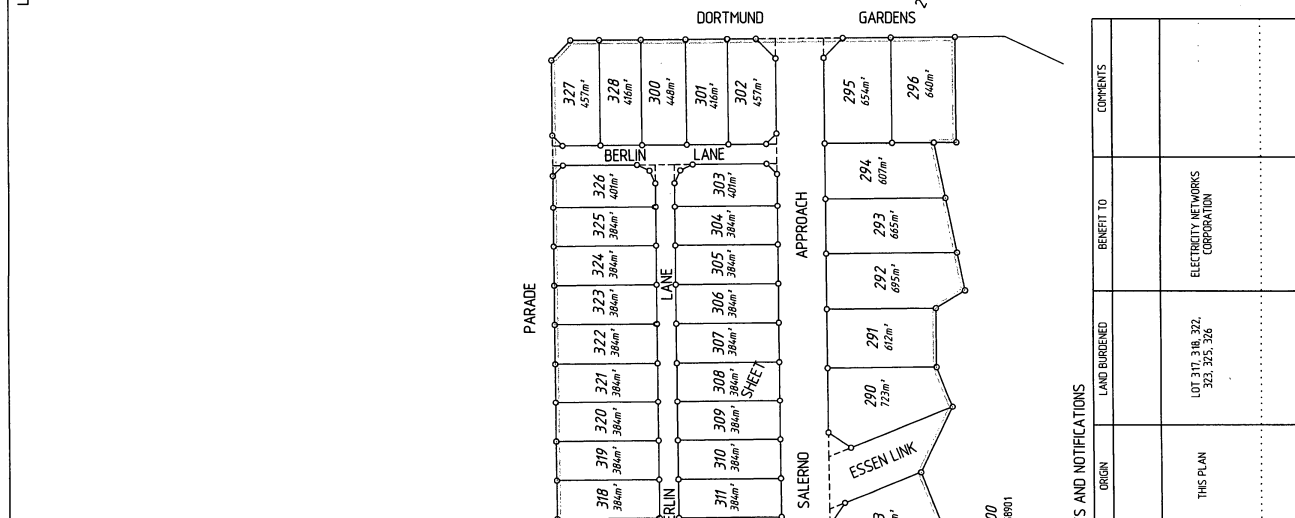


TYPE	FREEHOLD
PURPOSE	SUBDIVISION
PLAN OF	
LOTS 274-283, 290-296, 300-341, ROADS AND EASEMENTS	
DISTRICT	CANNING
TOWNSITE	
D.P. J. FILE No.	FORMER TENURE LOT 9500 ON DP 58901 C/1 2688/90
LOCALITY	BARA WATERS
LOCAL AUTHORITY	CITY OF ARMADALE
FIELD BOOK	ON INDEX 9701 SEE SHARPLAN
S.S.A.	YES
SURVEYOR'S CERTIFICATE - Reg 54 Part 4 (1) (b) (i) (ii) - I hereby certify that this plan is a true and correct copy of the original and that the calculations from measurements, taken at the place and under the conditions stated, comply with the relevant written laws in relation to which it is lodged. Mark P. MARIOTTI 2008.04.02 08:01:57 +08'00' Licensed Surveyor	
PO Box 117, South Perth WA 6151 Telephone: 08 9446 1000 Fax: 08 9446 1001 Email: mark@mariotti.com.au www.mariotti.com.au	
SCALE	1:1000 at A2
ALL DISTANCES ARE IN METRES Stage 1 of 2 - DP5890A, CSD	
LOGGED	TYPE OF VALIDATION
DATE: 25-FEB-08	FULL METRE: 1:1000
PER FWD: \$32559.00	CORRECT: 4:1438
ASRES No. 35233868	U.S.C.:
ASRES No. 35233868	BOOK: 01675-200504
	F.S.C.:
WESTERN AUSTRALIAN PLANNING COMMISSION FILE: 130066 Approved by <i>Mark P. Mariotti</i> 7/14/08 Date: 7/14/08	
IN ORDER FOR DEALINGS S-5-3 16.7.3 (168)(1)(2) - P.S.D.A-1	
APPROVED REG26A (4) 16/12/08 APPROVED INSPECTOR OF PLANS & SURVEYS / AUTHORIZED LAND OFFICER	

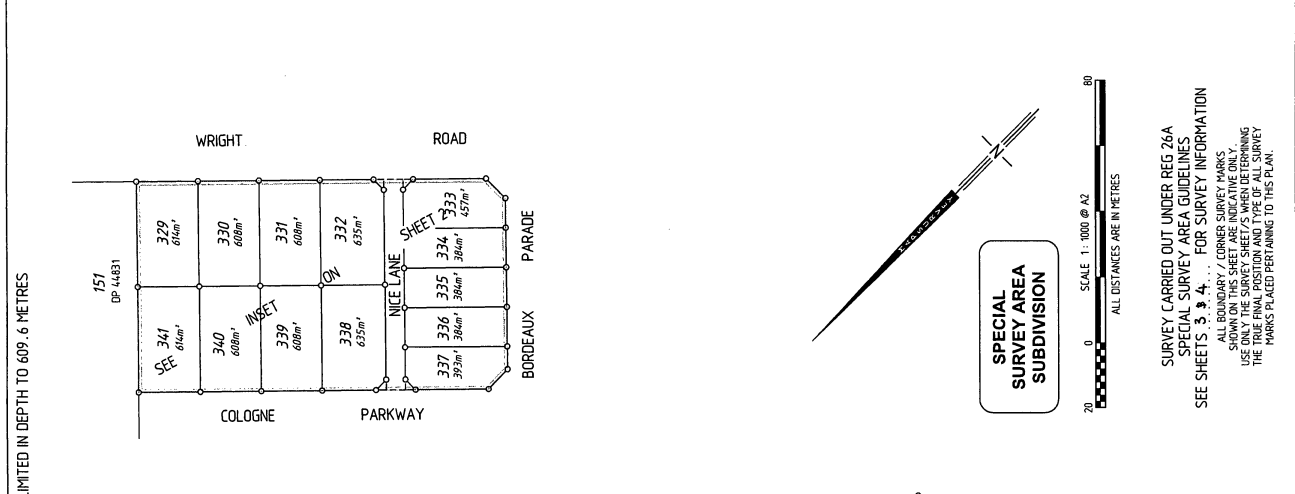

VERSION	AMENDMENT	AUTHORISED BY	DATE
2	Add survey sheet	MAPS	20/02/2008
3	Removed 1360 RL	MAPS	13/3/2008
4	Add abutment lot 9001 on Sheet 2	Mark P. MARIOTTI	26/03/2008

SUBJECT	PURPOSE	STATUTORY REFERENCE	ORIGIN	LAND BURDENED	BENEFIT TO	COMMENTS
⊙	EASEMENT (Above Ground Electric)	SEC 167 OF THE P & D ACT, REG 7	THIS PLAN	LOT 317, 318, 322, 323, 325, 326	ELECTRICITY NETWORKS CORPORATION	

DP 58904 (01)

LIMITED IN DEPTH TO 609.6 METRES

SCALE 1:1000 @ A2
ALL DISTANCES ARE IN METRES

SURVEY CARRIED OUT UNDER REG 26A SPECIAL SURVEY AREA GUIDELINES SEE SHEETS 3 & 4. FOR SURVEY INFORMATION ALL BOUNDARY / CORNER SURVEY MARKS SHOWN ON THIS SHEET ARE INDICATIVE ONLY. USE ONLY THE SURVEY SHEET'S WHEN DETERMINING THE POSITIONAL DATA FOR ANY SURVEY WORKS PLANNED TO THIS PLAN.

WESTERN AUSTRALIAN PLANNING COMMISSION FILE: 130066
Approved by *Mark P. Mariotti* 7/14/08
Date: 7/14/08

INSPECTOR OF PLANS & SURVEYS / AUTHORIZED LAND OFFICER

Landgate
Western Australian Land Information Authority


DEPOSITED PLAN
58904
ORIGINAL
SHEET 1 OF 4 SHEETS
VERSION 4

DP 58904 (02)



INSET
SCALE 1:750
SEE SHEET 1

157
DP 444831

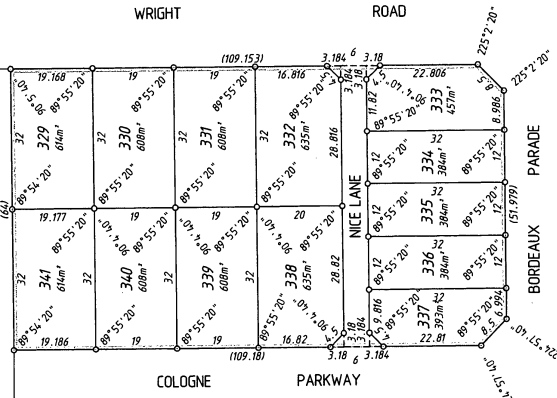

FOR HEADING SEE SHEET 1
FOR INTERESTS AND NOTIFICATIONS
SEE SHEET 1

MAPS Ref 9400-dp-017e Stage 1 Plan DP 58904 (02)

McMULLEN
www.mcmullen.com.au



APPROVED BY WESTERN AUSTRALIAN PLANNING COMMISSION
FILE 130066

DEPOSITED PLAN
58904
ORIGINAL


WESTERN AUSTRALIAN LAND INFORMATION AUTHORITY

APPROVED BY LANDGATE
DATE 20/02/2025
DRAWN BY
CHECKED BY
DATE


SHEET 2 OF 4 SHEETS
VERSION 4

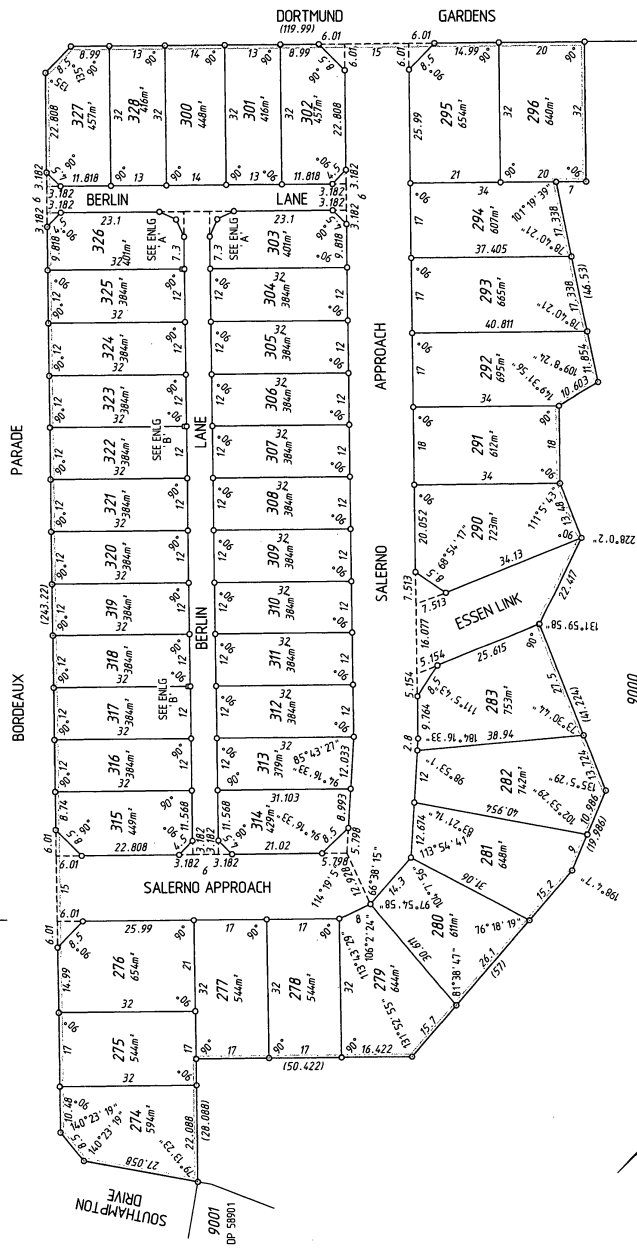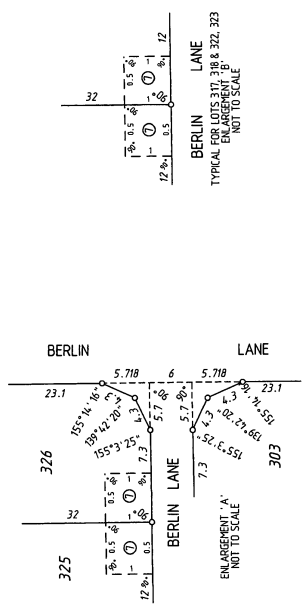

9000
DP 58901

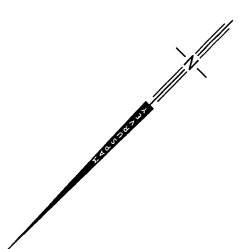

DP 58904 (03)

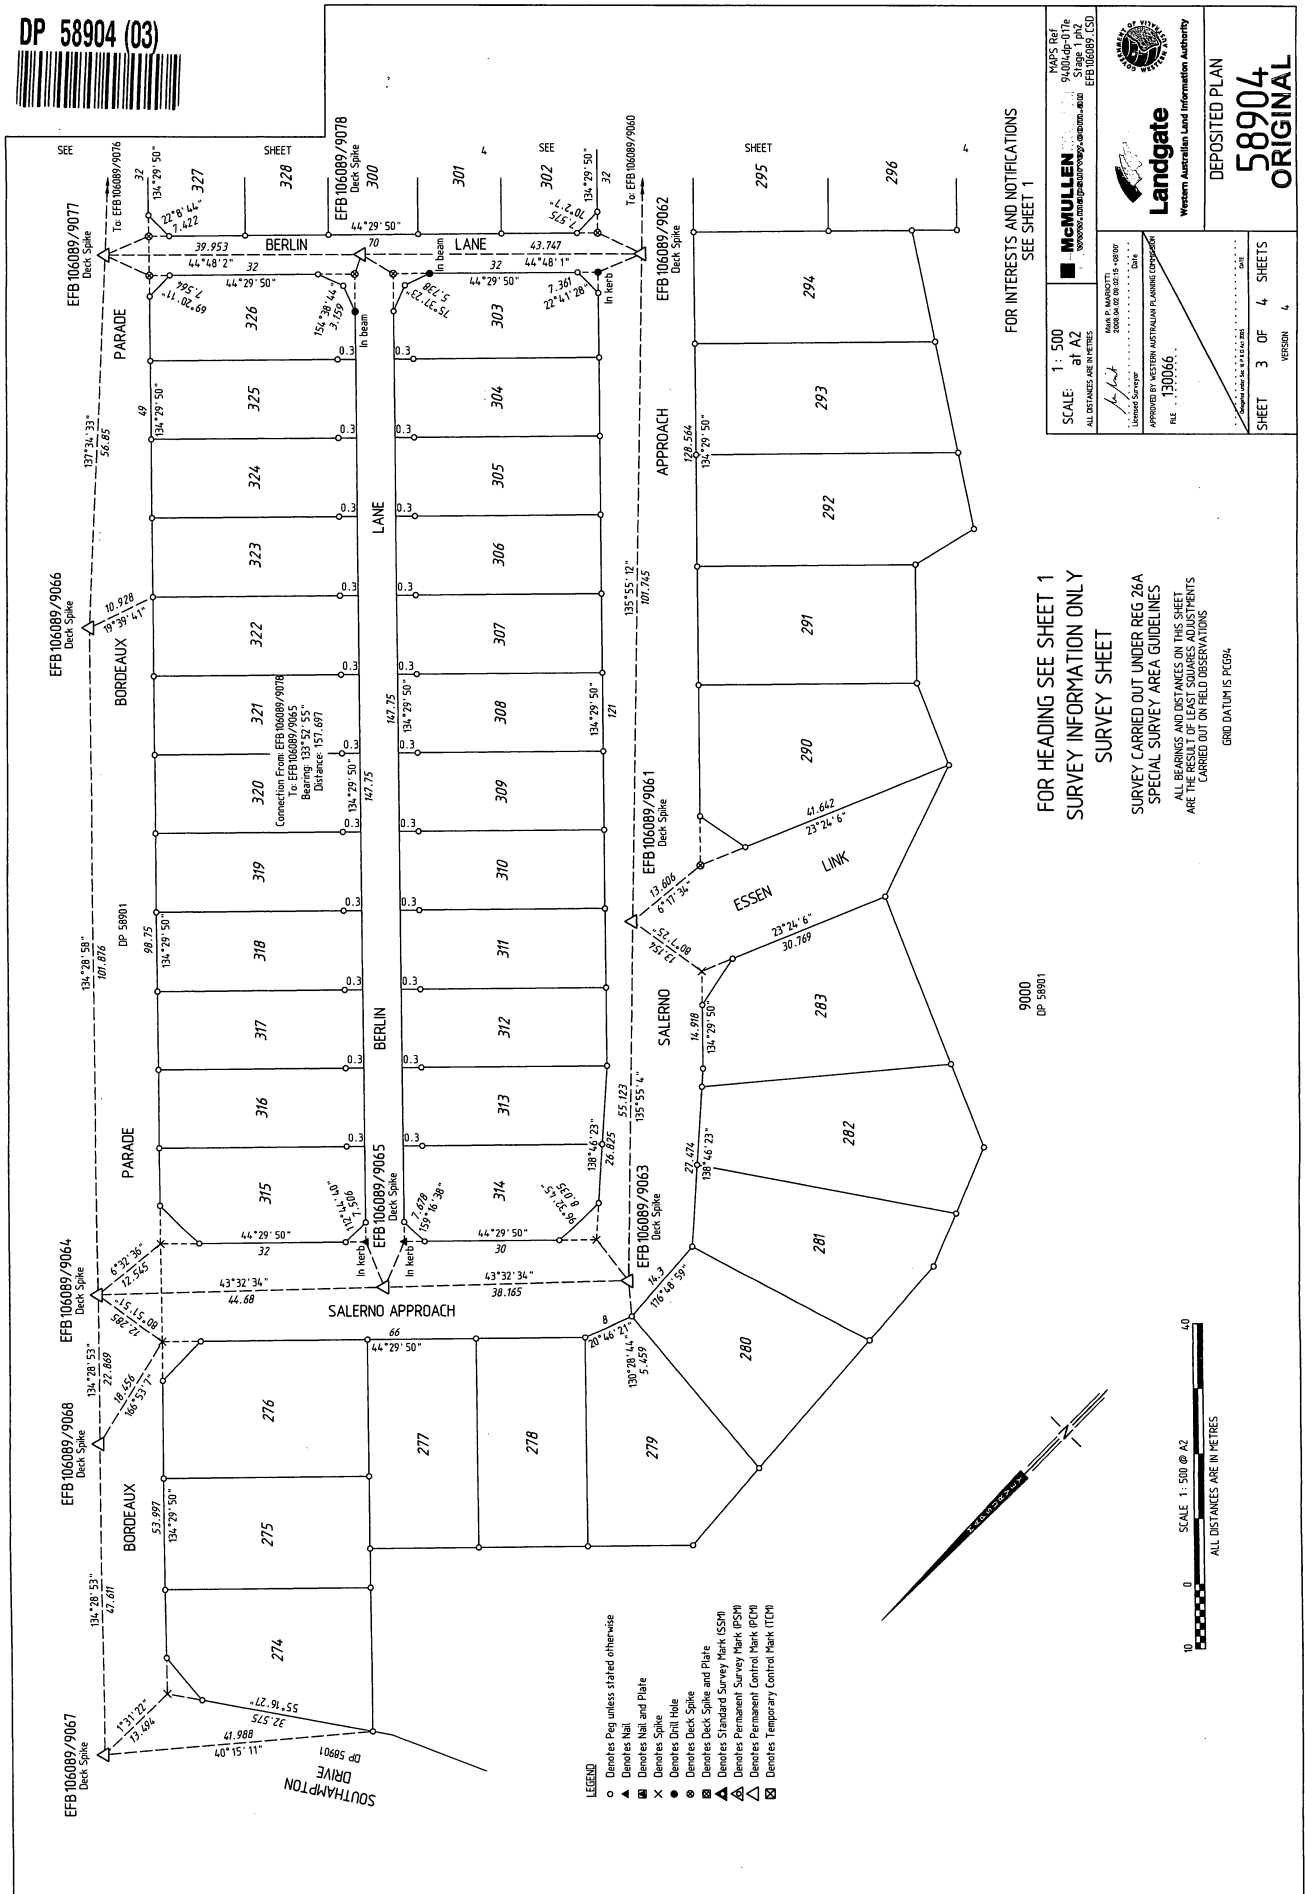


- LEGEND**
- Denotes Peg unless stated otherwise
 - ▲ Denotes Nail and Plate
 - ✕ Denotes Spike
 - Denotes Drill Hole
 - ⊙ Denotes Deck Spike
 - ⊚ Denotes Deck Spike and Plate
 - ⚠ Denotes Standard Survey Mark (SSM)
 - ⚡ Denotes Permanent Survey Mark (PSM)
 - ⚡ Denotes Permanent Control Mark (PCM)
 - ⚡ Denotes Temporary Control Mark (TCM)

FOR INTERESTS AND NOTIFICATIONS
SEE SHEET 1

FOR HEADING SEE SHEET 1
SURVEY INFORMATION ONLY
SURVEY SHEET

SURVEY CARRIED OUT UNDER REG 26A
SPECIAL SURVEY AREA GUIDELINES
ALL BEARINGS AND DISTANCES ON THIS SHEET
ARE THE RESULT OF LEAST SQUARES ADJUSTMENTS
CARRIED OUT ON FIELD OBSERVATIONS
GRID DATUM IS PC09A.

9000
DP 58901

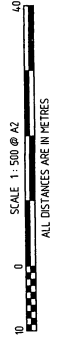

MAPS Ref
9400-dp-017e
Page 1 of 2
EFB106089/9076
EFB106089/9062



McMULLEN
www.mcmullen.com.au

ALL DISTANCES ARE IN METRES

APPROVED BY WESTERN AUSTRALIAN PLANNING COMMISSION
FILE 130066

DEPOSITED PLAN
58904
ORIGINAL

SHEET 3 OF 4 SHEETS
VERSION 4

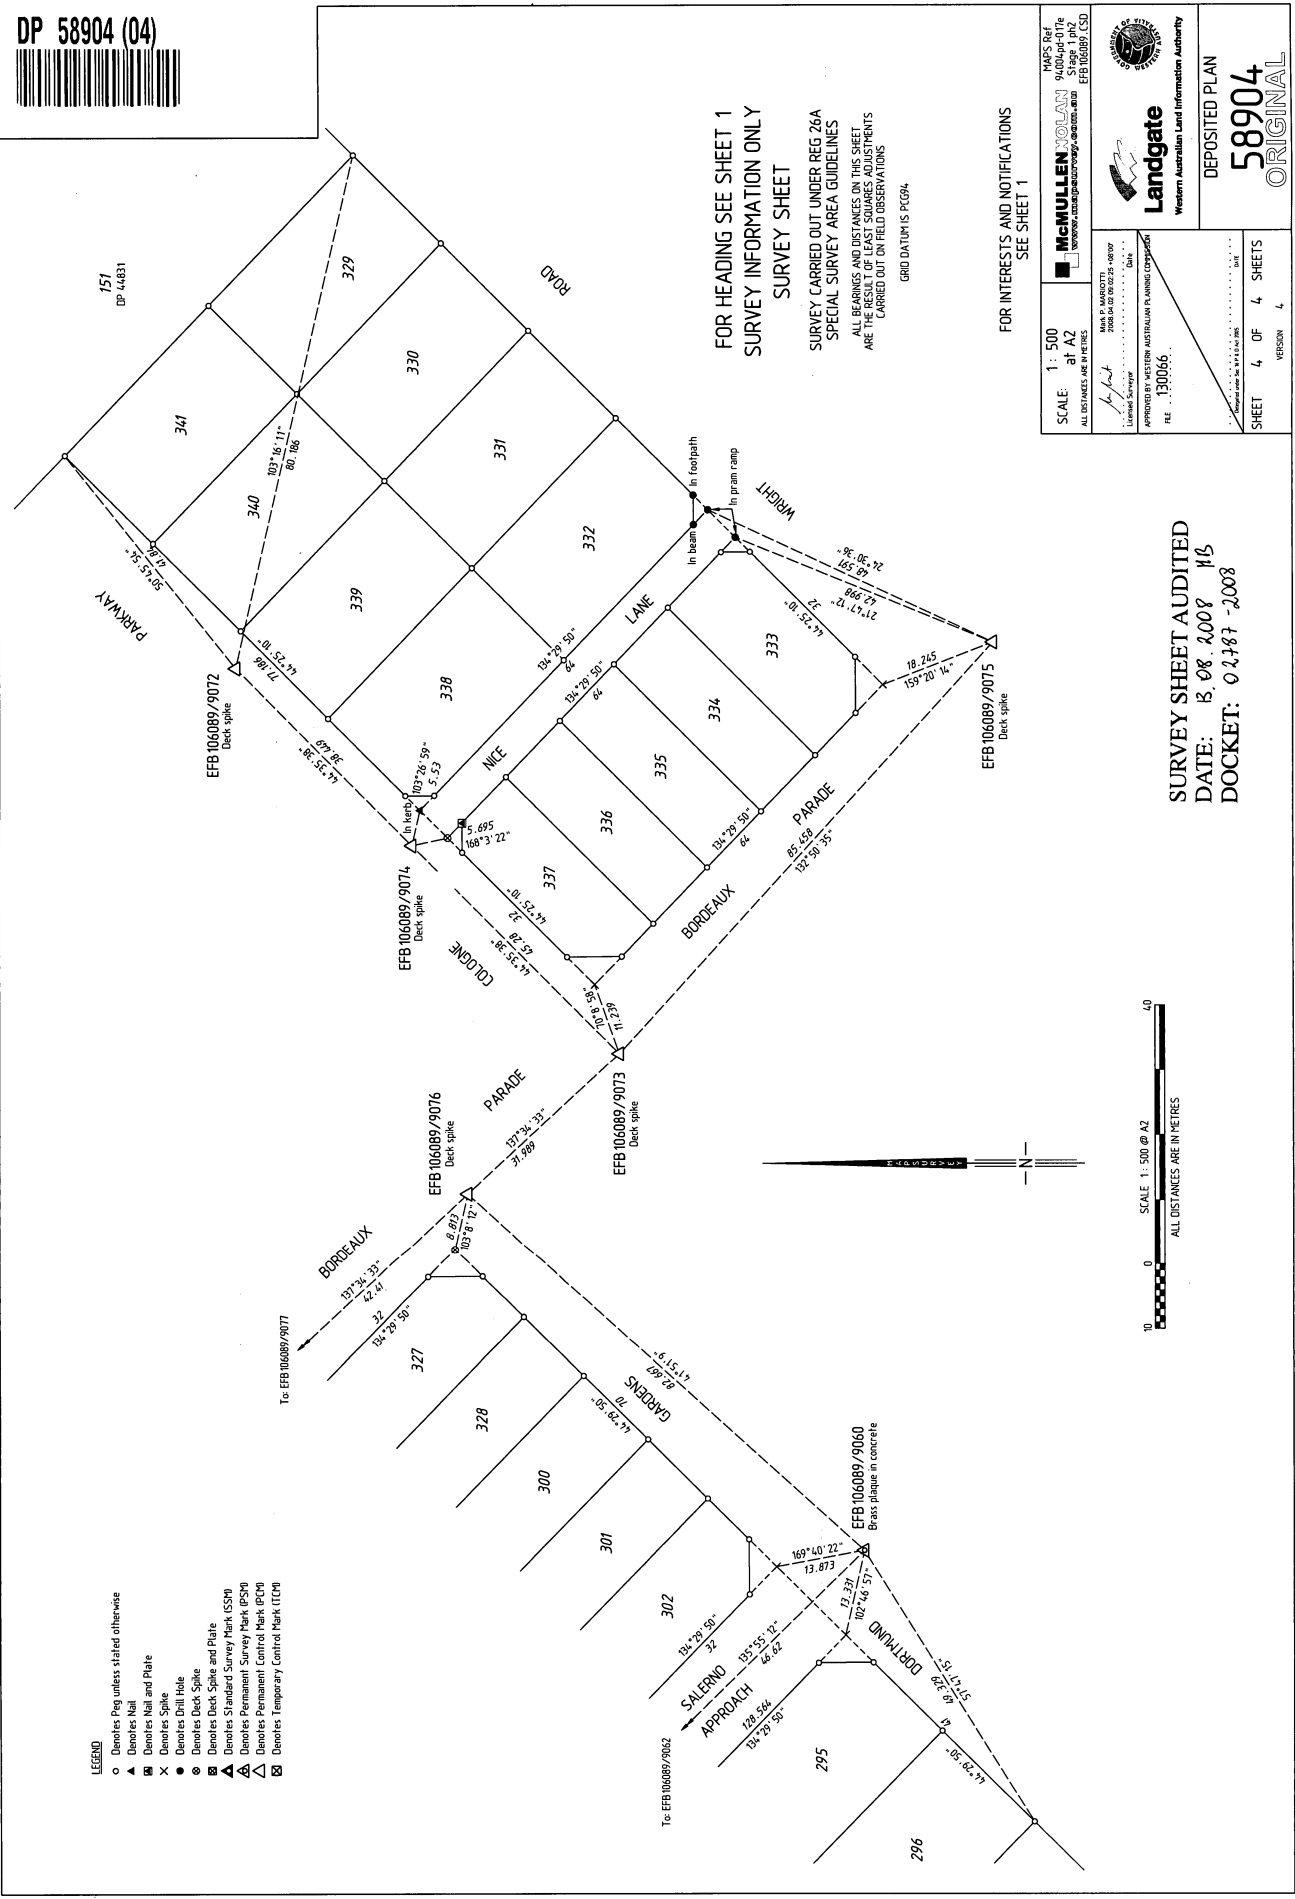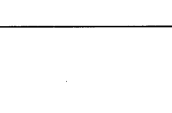

- LEGEND**
- Denotes Peg unless stated otherwise
 - ▲ Denotes Nail
 - Denotes Nail and Plate
 - ✕ Denotes Spike
 - Denotes Drill Hole
 - ⊗ Denotes Deck Spike
 - ⊙ Denotes Deck Spike and Plate
 - ⊠ Denotes Standard Survey Mark (SSM)
 - ⊡ Denotes Permanent Survey Mark (PSM)
 - ⊢ Denotes Permanent Control Mark (PCM)
 - ⊣ Denotes Temporary Control Mark (TCM)

FOR HEADING SEE SHEET 1
 SURVEY INFORMATION ONLY
 SURVEY SHEET

SURVEY CARRIED OUT UNDER REG 26A
 SPECIAL SURVEY AREA GUIDELINES
 ALL BEARINGS AND DISTANCES ON THIS SHEET
 ARE THE RESULT OF LEAST SQUARES ADJUSTMENTS
 CARRIED OUT ON FIELD OBSERVATIONS

GRID DATUM IS PC094

FOR INTERESTS AND NOTIFICATIONS
 SEE SHEET 1

SCALE: 1:500 at A2 ALL DISTANCES ARE IN METRES	MAPS Ref 94004-01/0 Stage 1 p12 EFB 106089 / LSD	 Western Australian Land Information Authority	DEPOSITED PLAN 58904 ORIGINAL
	Mark P. ANDRETTA - 0800 Approved by WESTERN AUSTRALIAN PLANNING COMMISSION FILE # 1300066		

SURVEY SHEET AUDITED
 DATE: 13.08.2008 MB
 DOCKET: 02487-2008

